


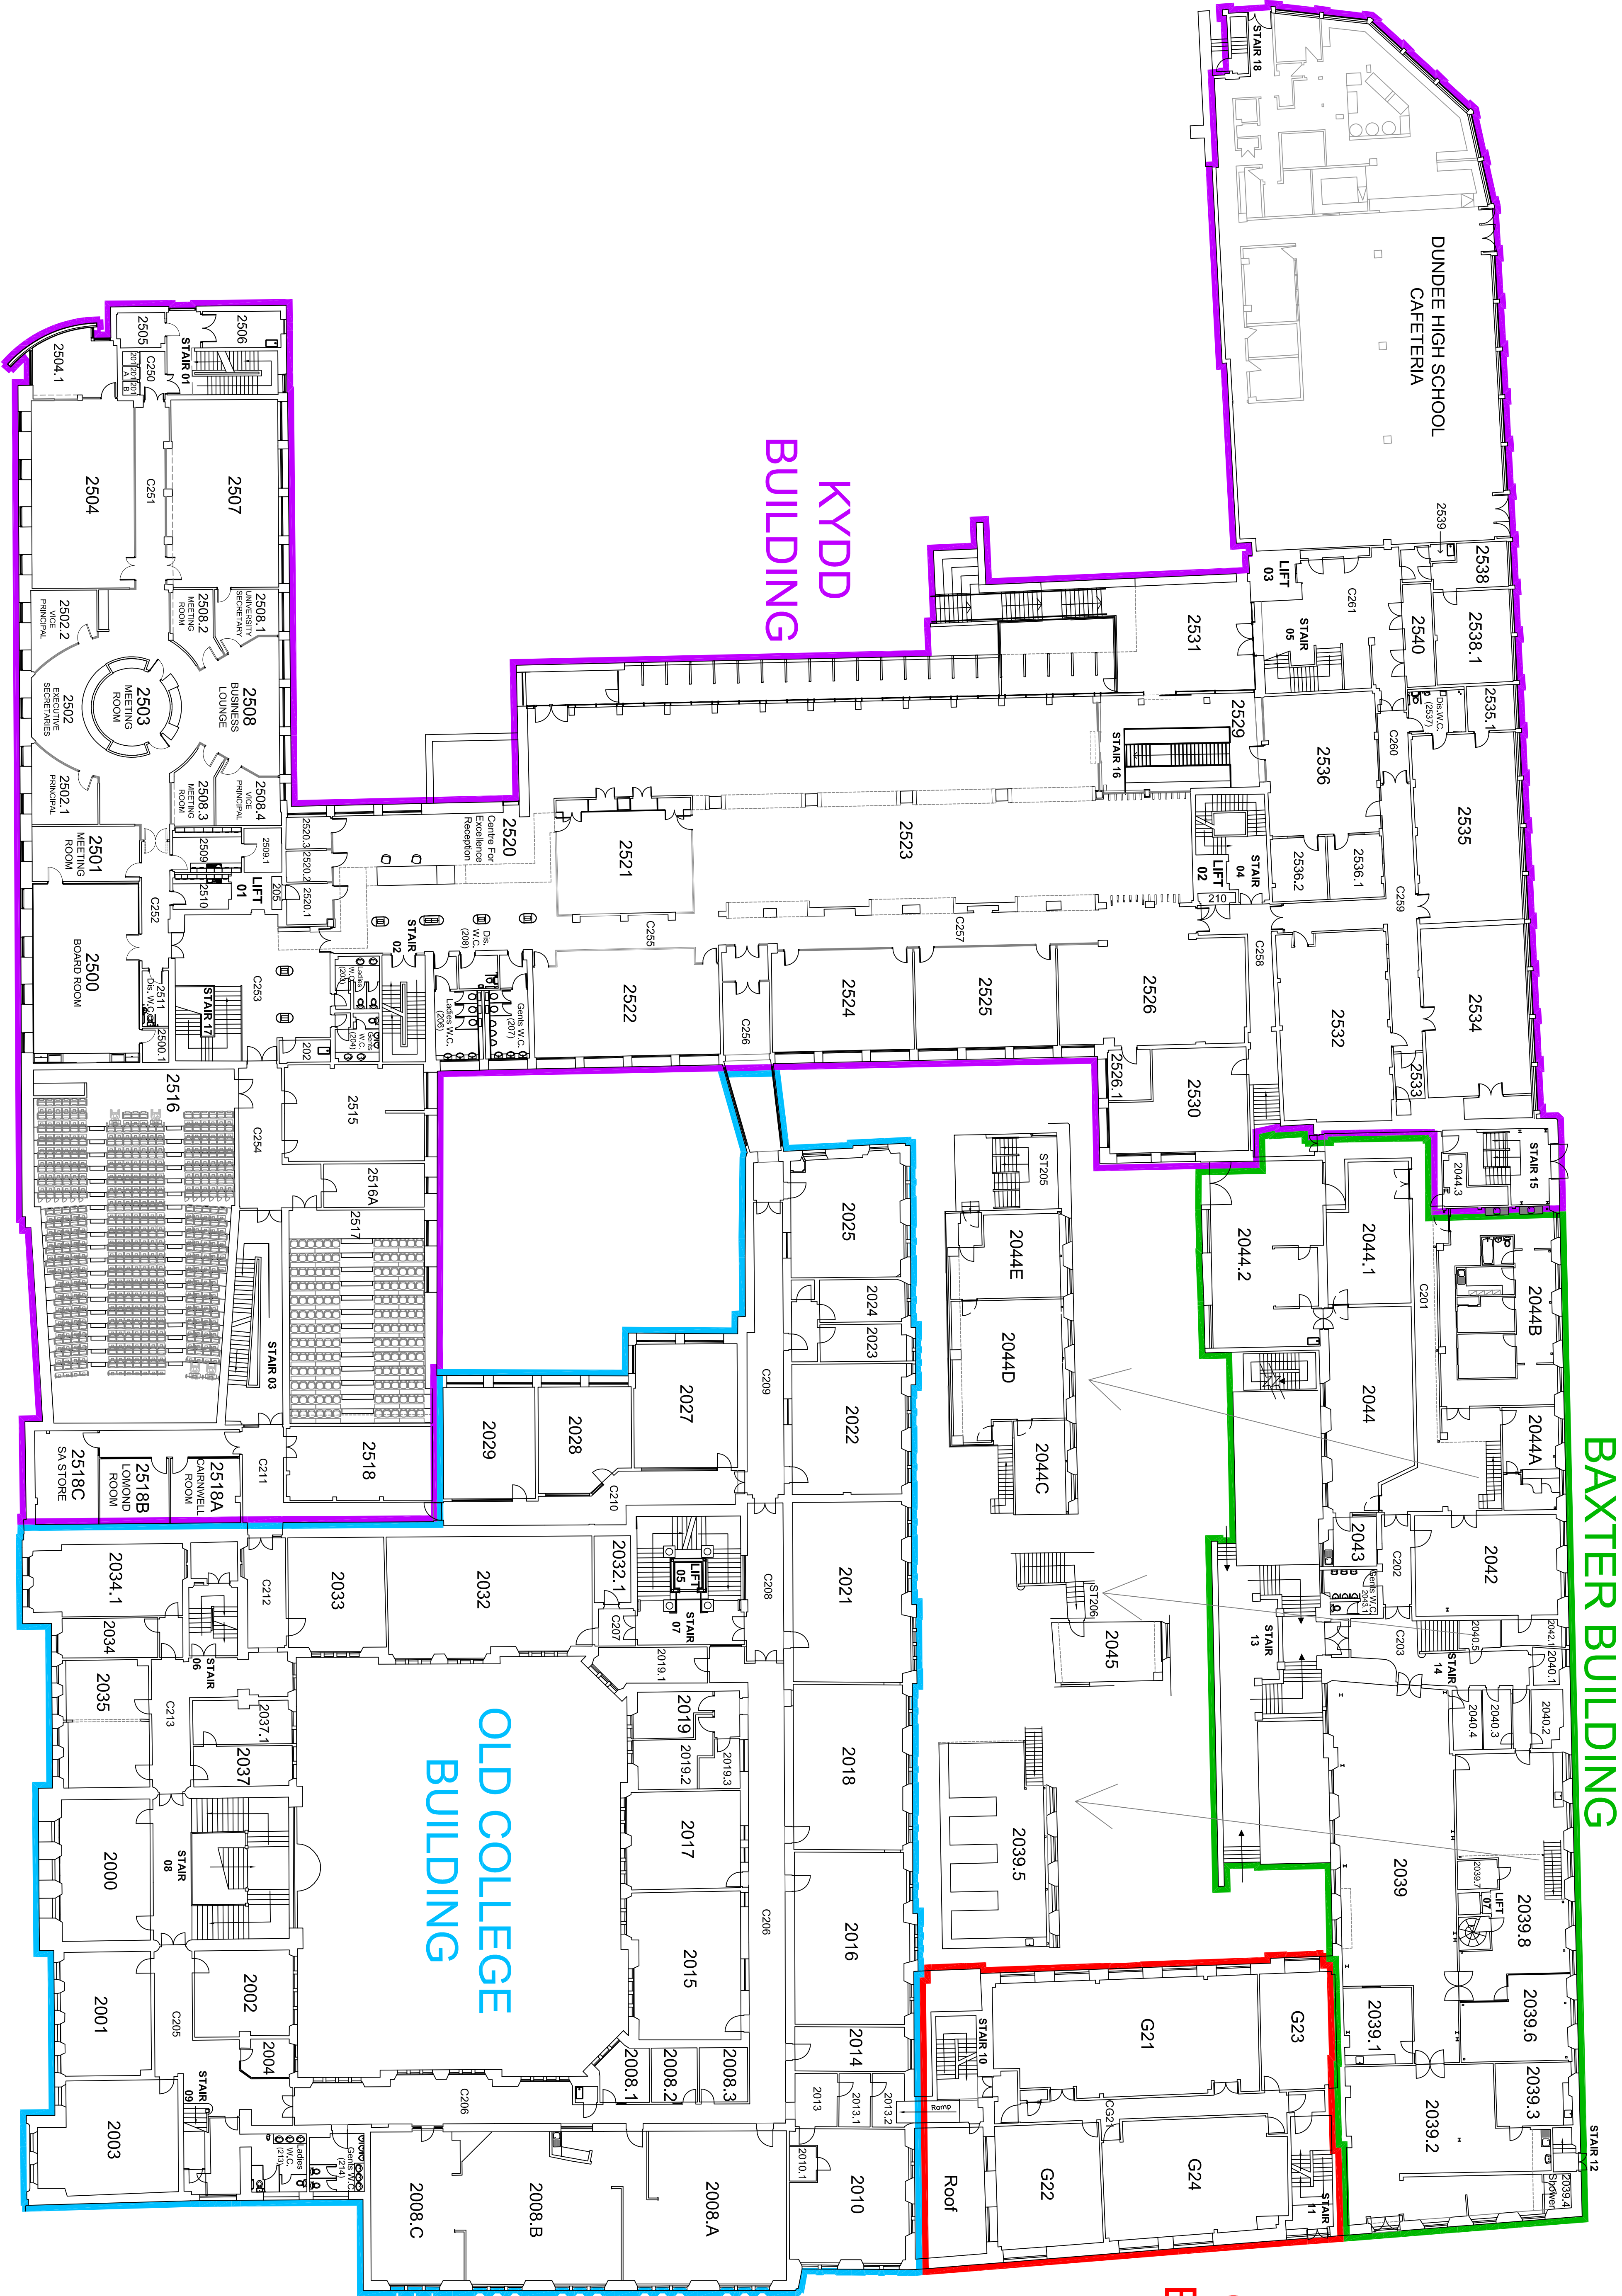

ABERTAY UNIVERSITY
MAIN CAMPUS BUILDINGS - LEVEL 2

 Abertay University		DRAWING: Abertay University Main Campus Buildings Level 2 Plan	
C	SUMMER WORKS 2019	18/09/2019	
B	SUMMER WORKS 2016	05/09/2016	
A	SUMMER WORKS 2013	16/09/2013	
REV.	DESCRIPTION	DATE	
SCALE: 1:200 @ A1		DATE: September 2010	
DRAWN BY: L.B.		CHECKED BY: L.B. & R.S.	
DRAWING No. UAD MC/EX/301		REV. C	